






- DETAIL ANNOTATION:**
1. Indicative structure shown for purposes of Illustration only.
 2. Gutters in accordance with NZ Building code E2/AS1
 3. All works associated to comply with Relevant NZBC and Building Act.
 4. RIGS Patent Pending

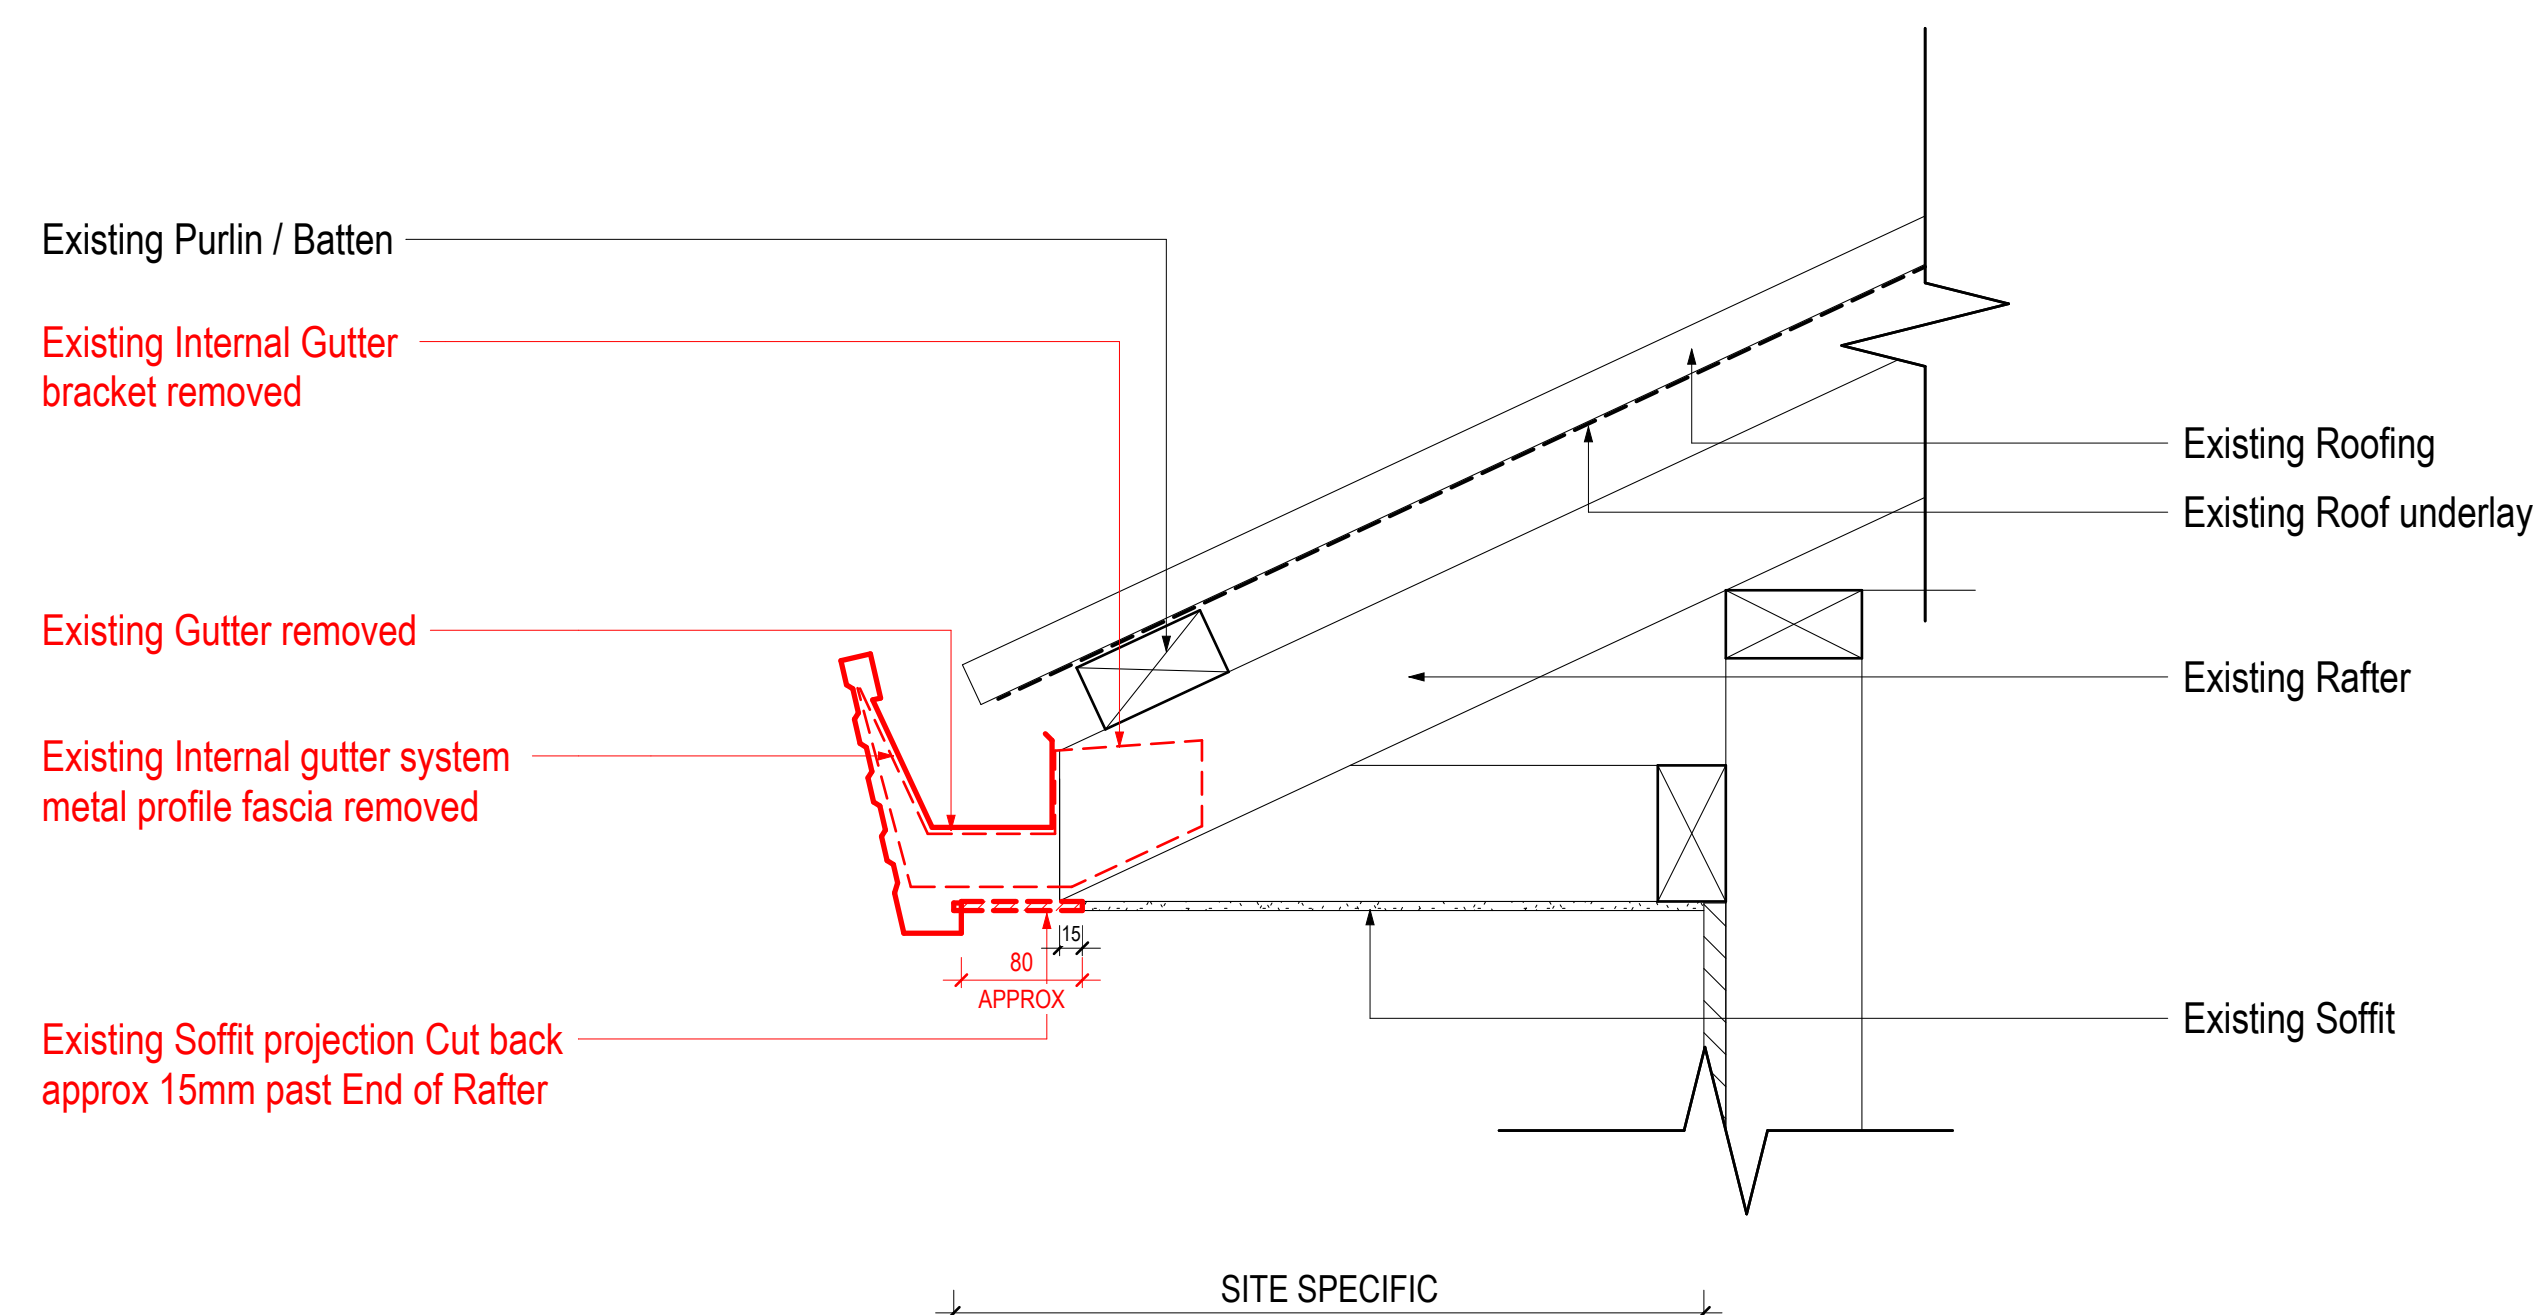


3 RIGS SYSTEM - TYPICAL DETAIL - EXISTING INTERNAL GUTTER REMOVAL
SCALE 1:5

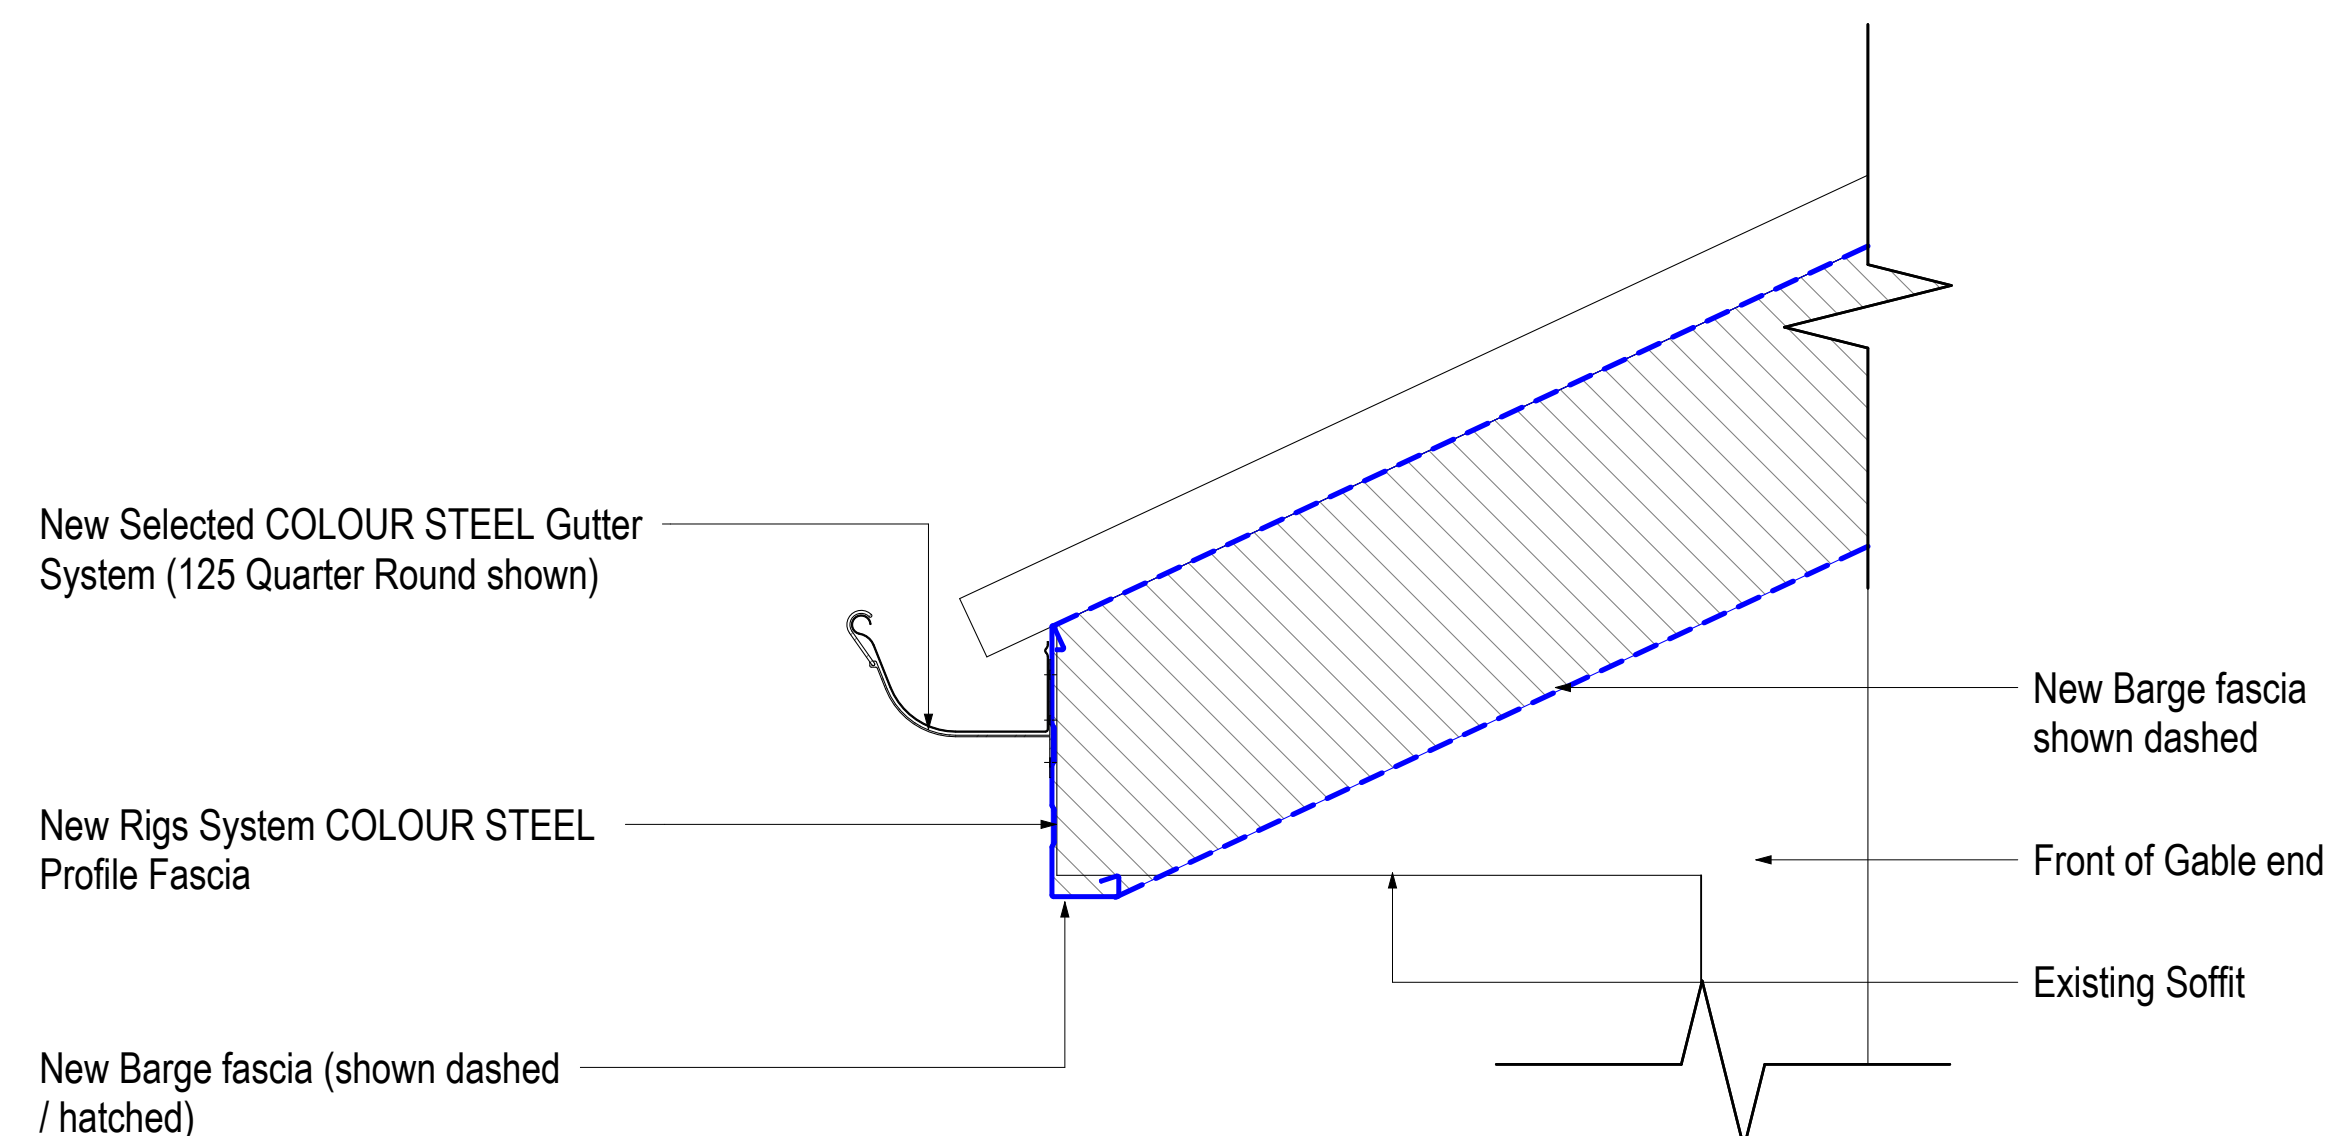

4 RIGS SYSTEM - TYPICAL DETAIL - END GABLE FASCIA / FLAT SOFFIT JUNCTION
SCALE 1:5

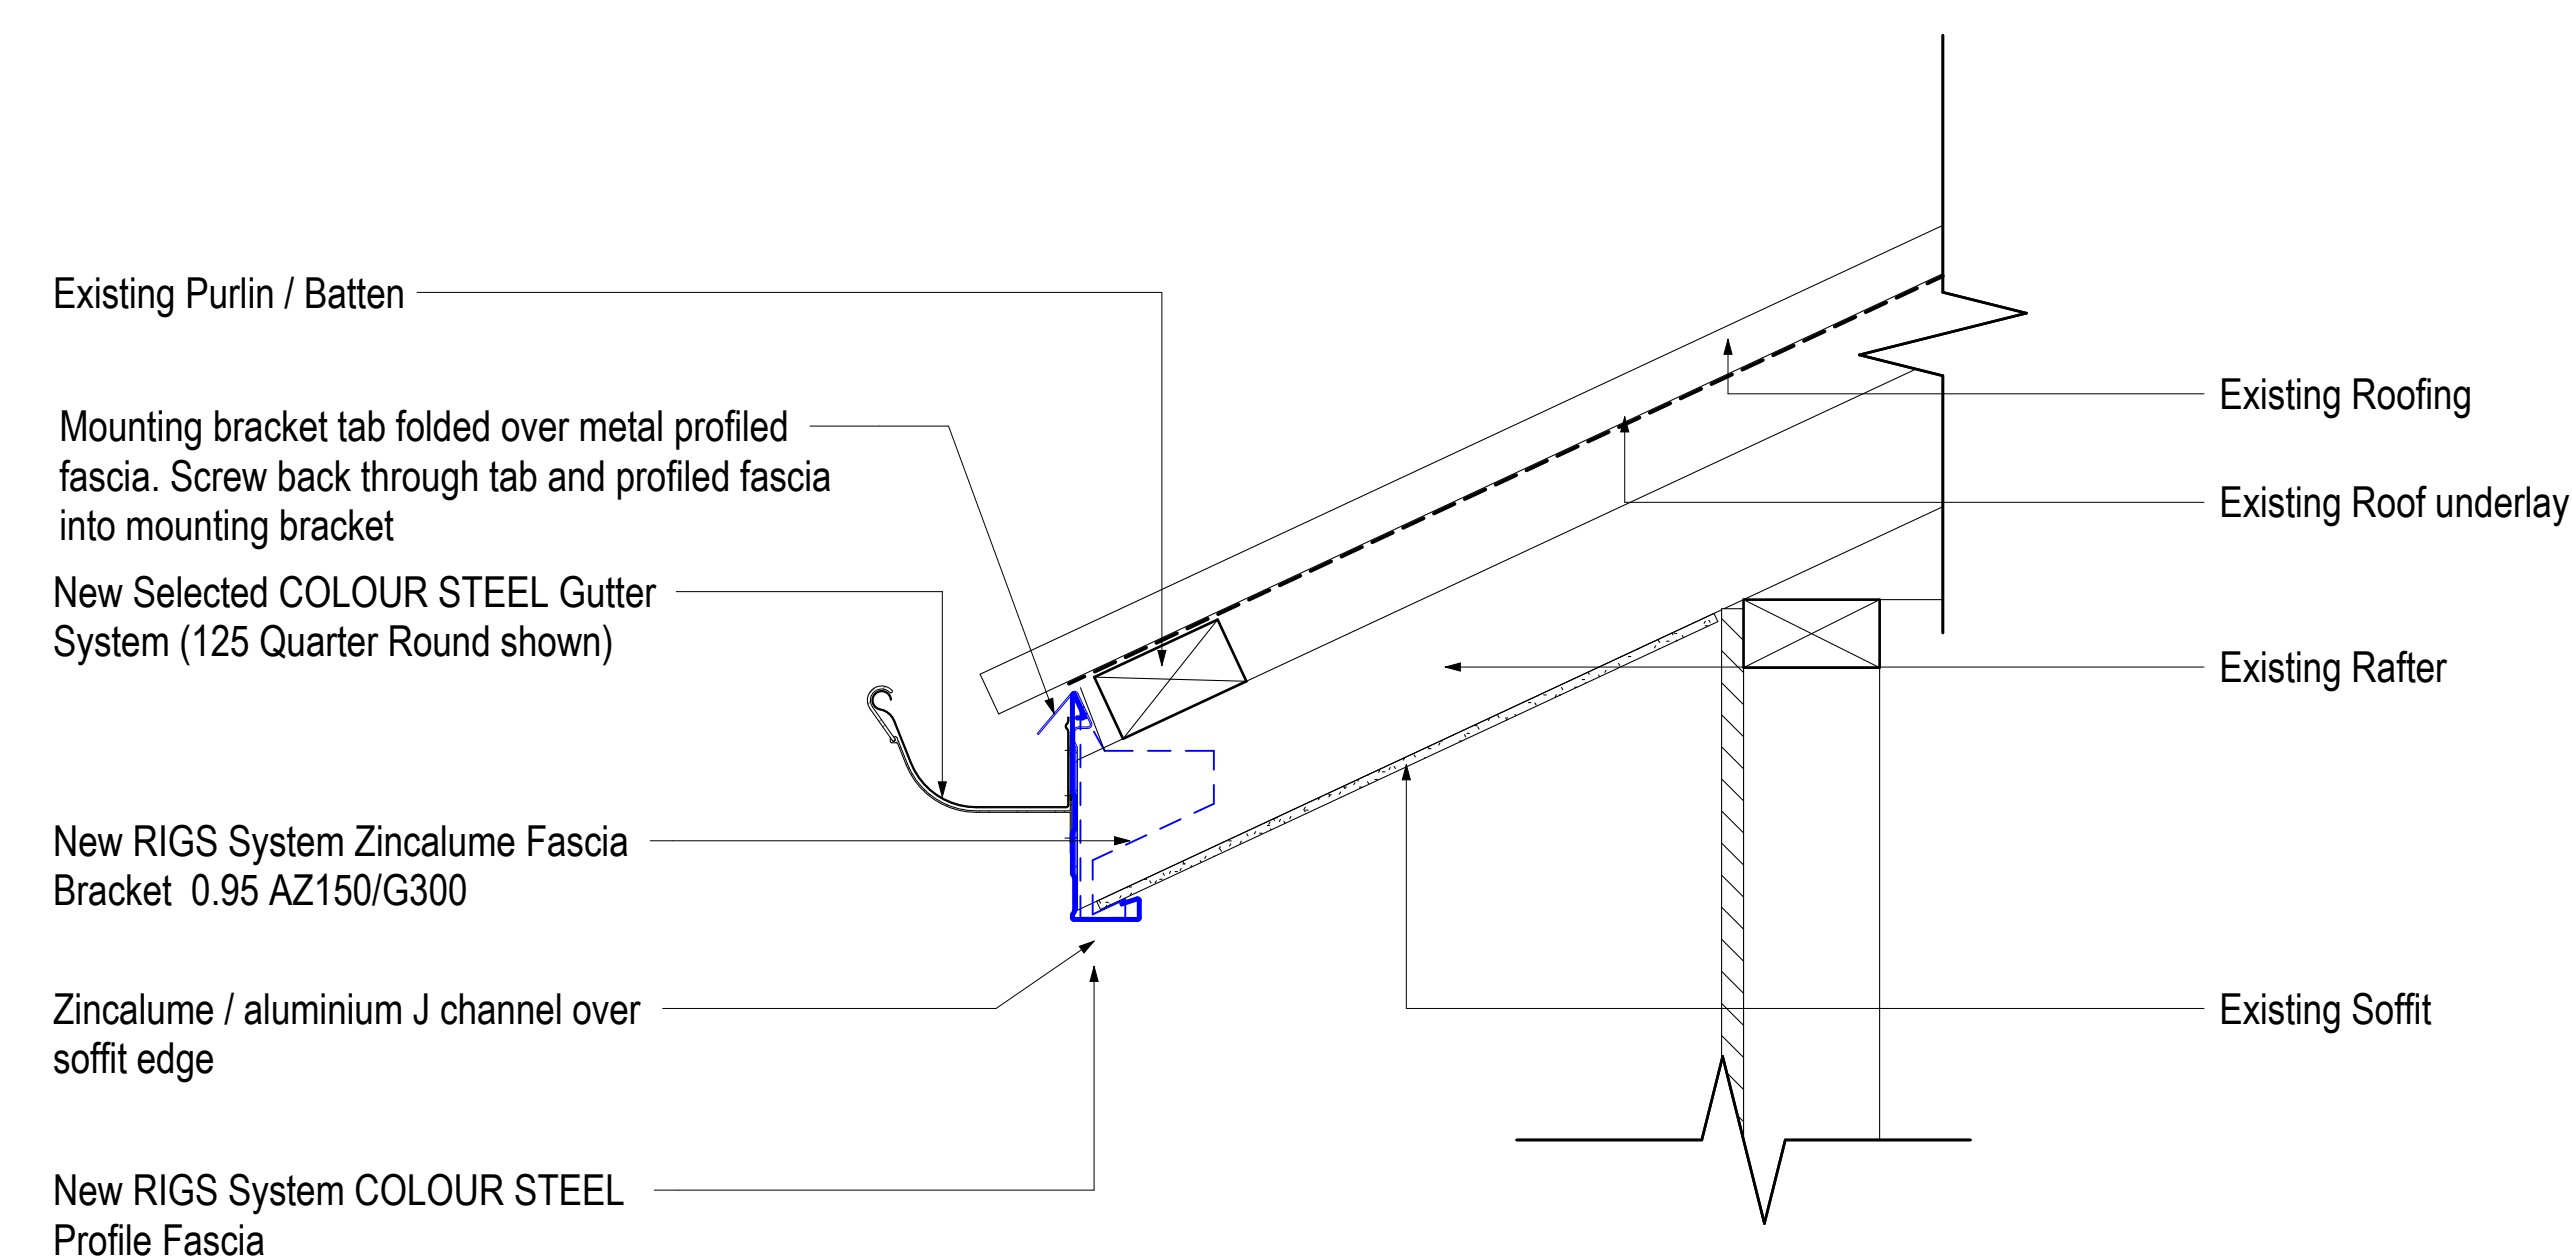

2 RIGS SYSTEM - TYPICAL DETAIL - SLOPING SOFFIT
SCALE 1:5

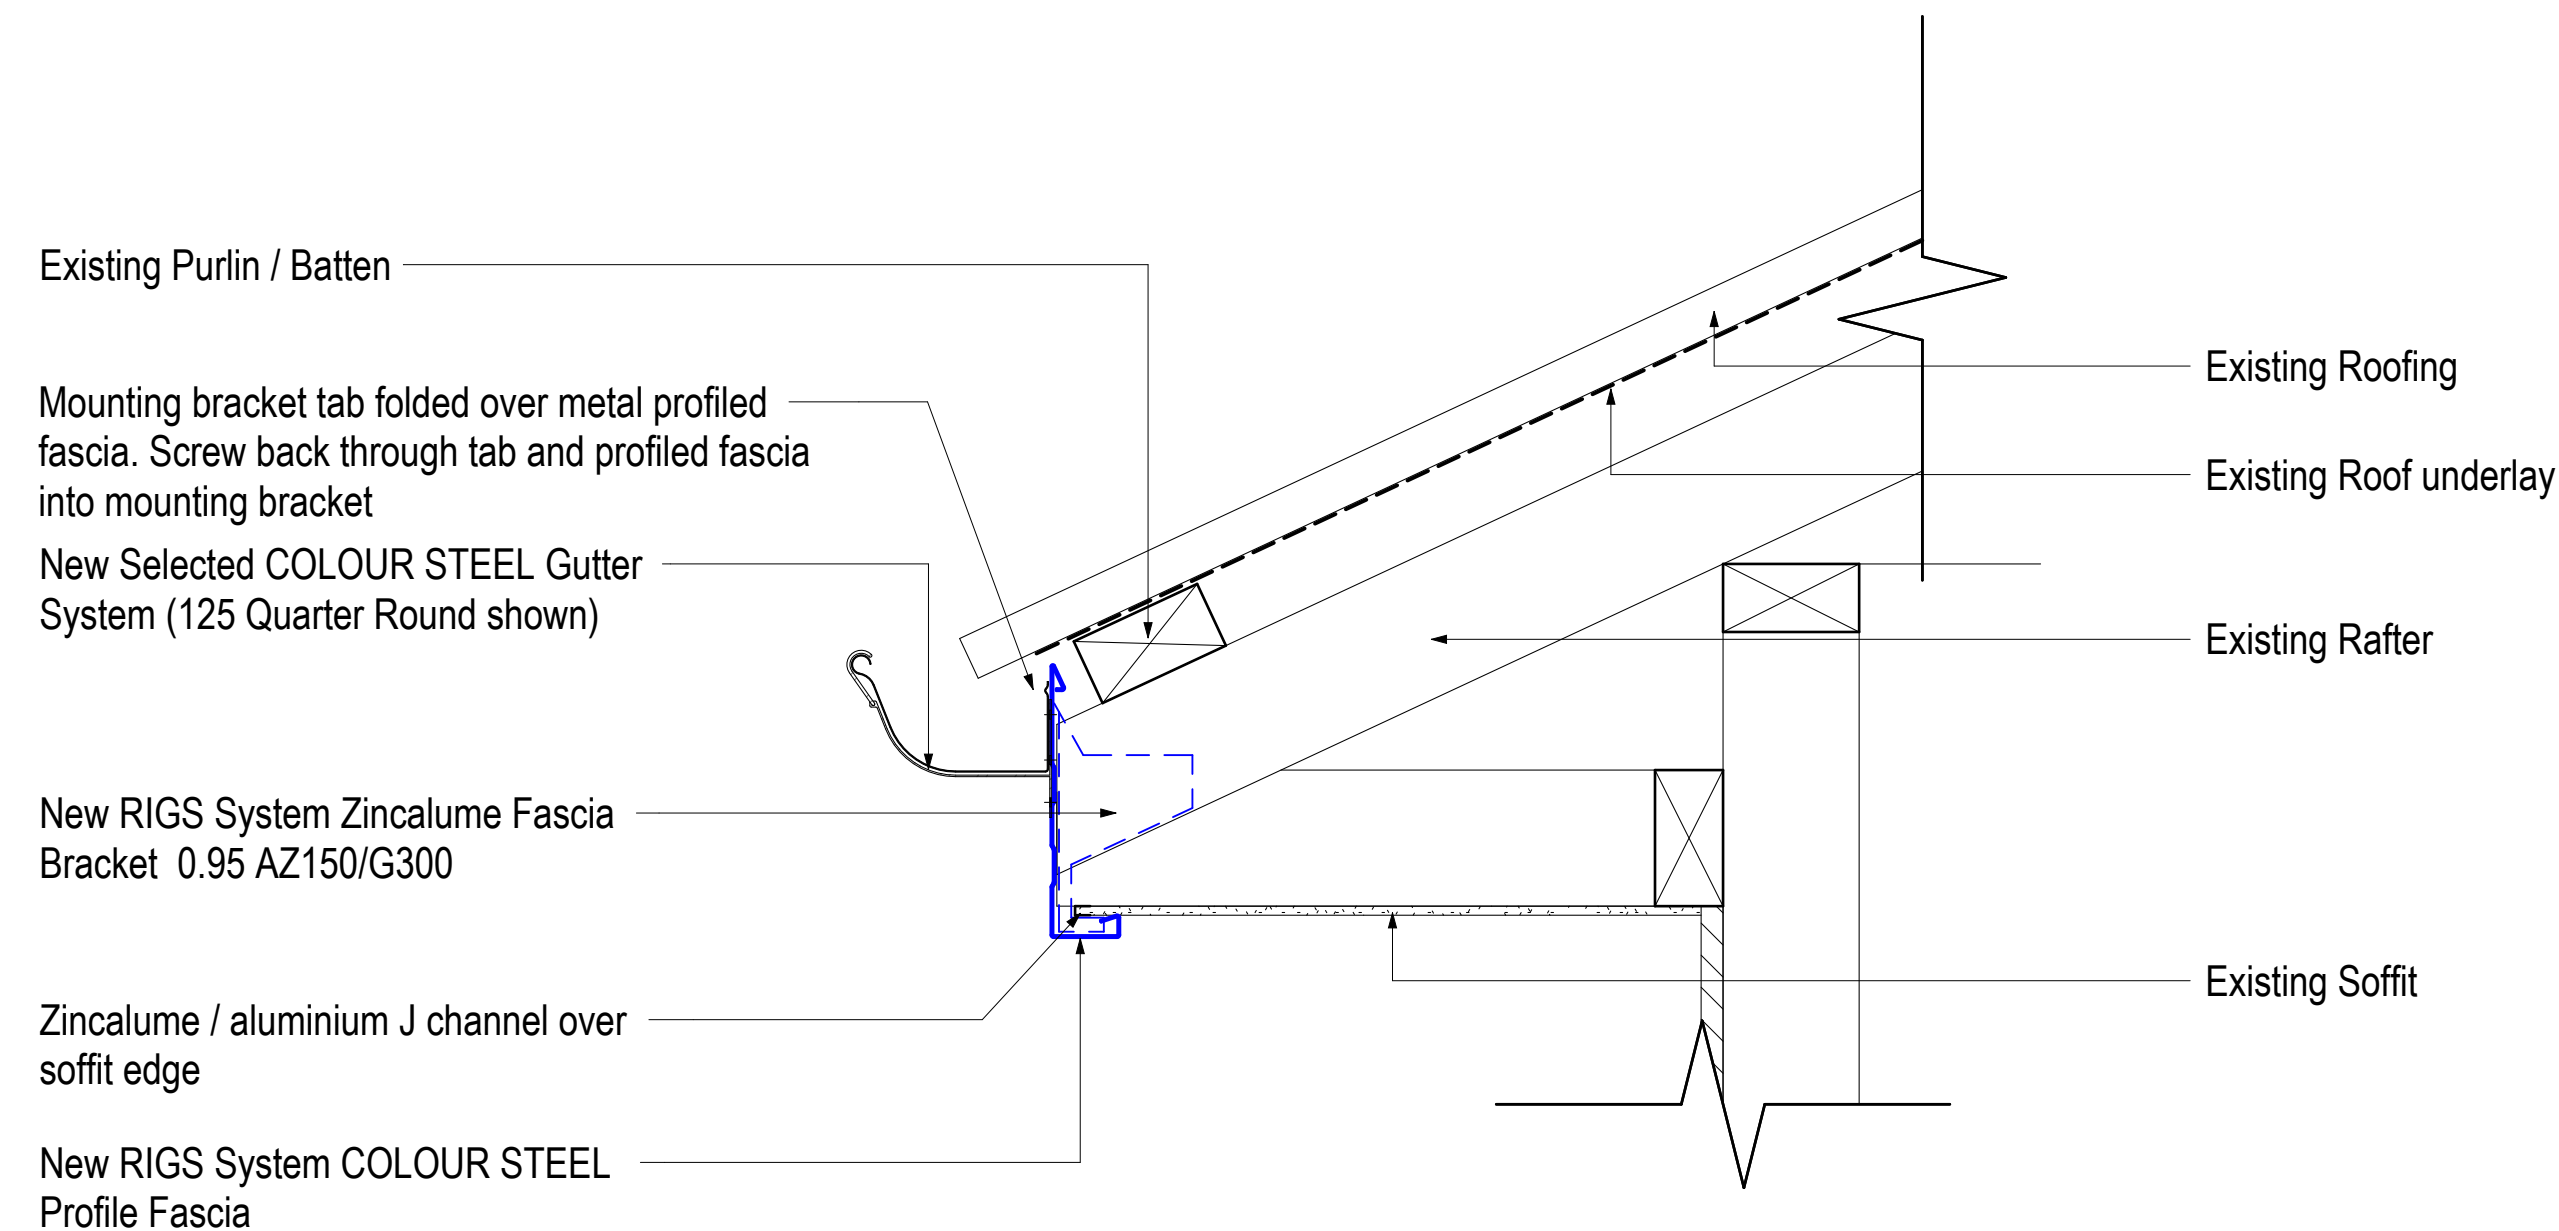

1 RIGS SYSTEM - TYPICAL DETAIL - FLAT SOFFIT
SCALE 1:5

**RIGS Retrofit conversion system -
FOR INTERNAL GUTTER SYSTEMS CONVERTING TO EXTERNAL SYSTEM**