




DETAIL ANNOTATION:

1. Indicative structure shown for purposes of Illustration only.
2. Gutters in accordance with NZ Building code E2/AS1
3. All works associated to comply with Relevant NZBC and Building Act.
4. RIGS Patent Pending

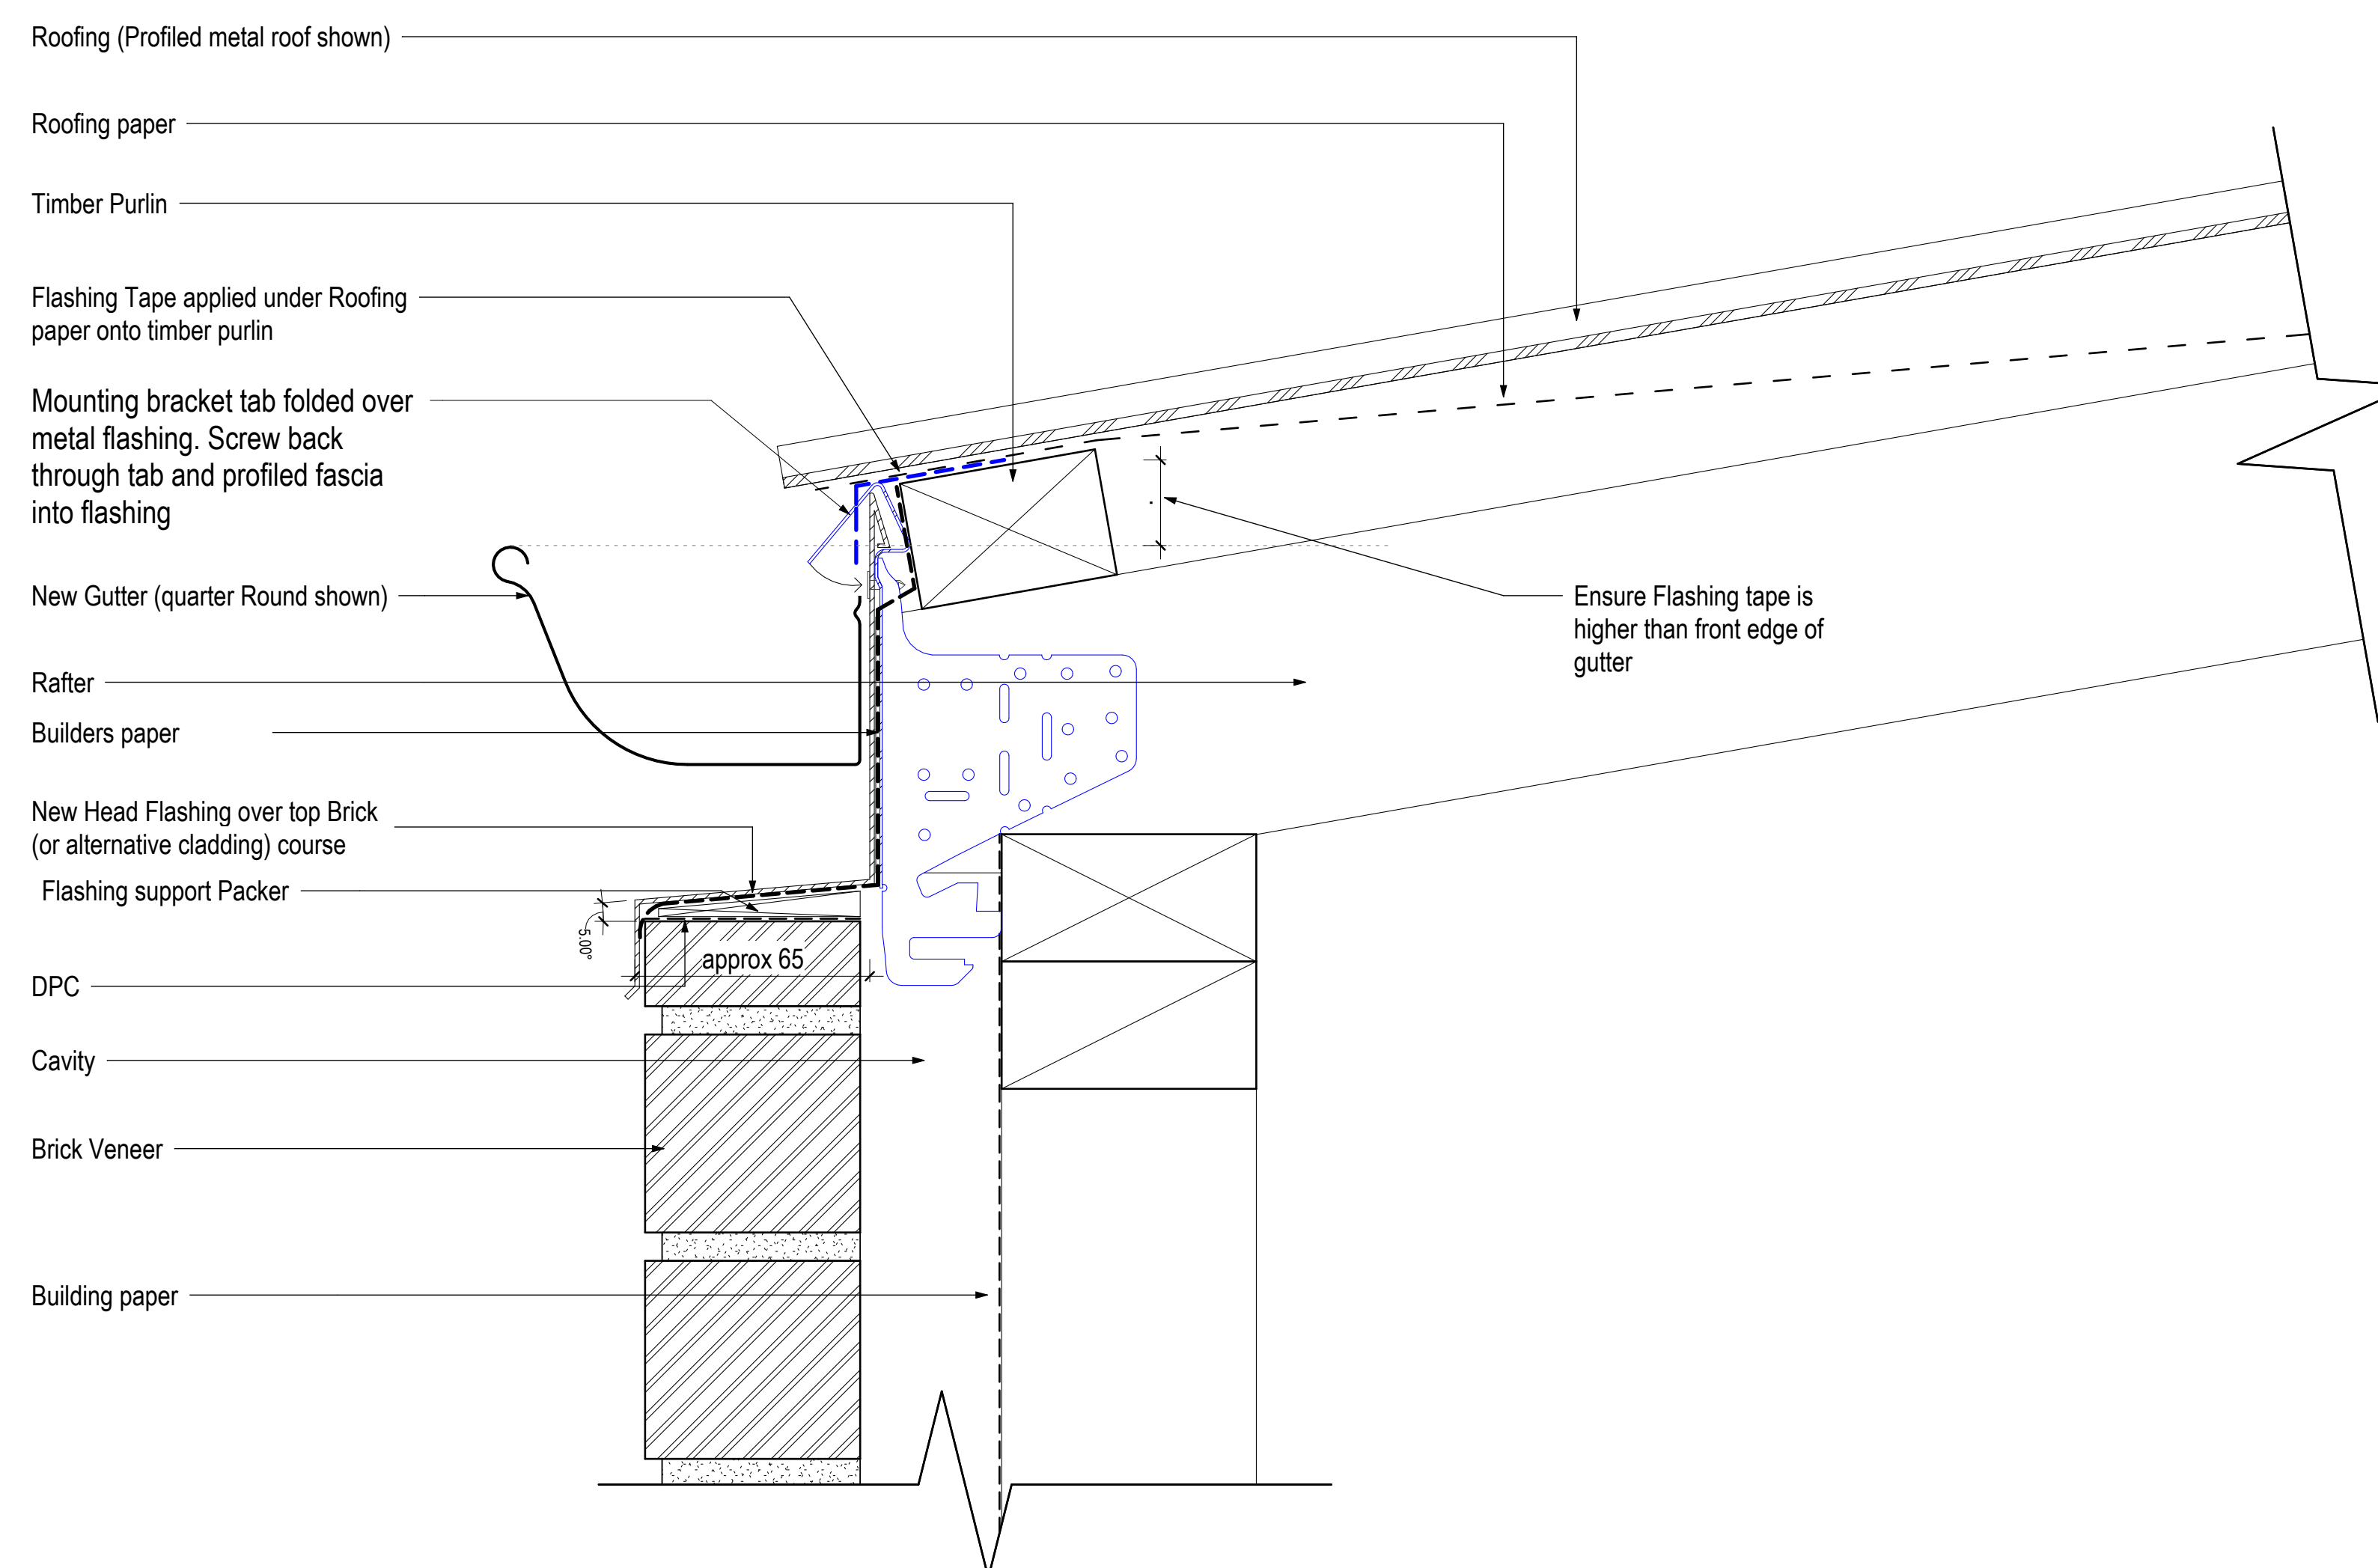

1 DETAIL - RIGS - NO EAVE / BRICK VENEER
SCALE 1:2

**RIGS Retrofit conversion system -
FOR INTERNAL GUTTER SYSTEMS CONVERTING TO EXTERNAL SYSTEM**